



1 FRONT ELEVATION

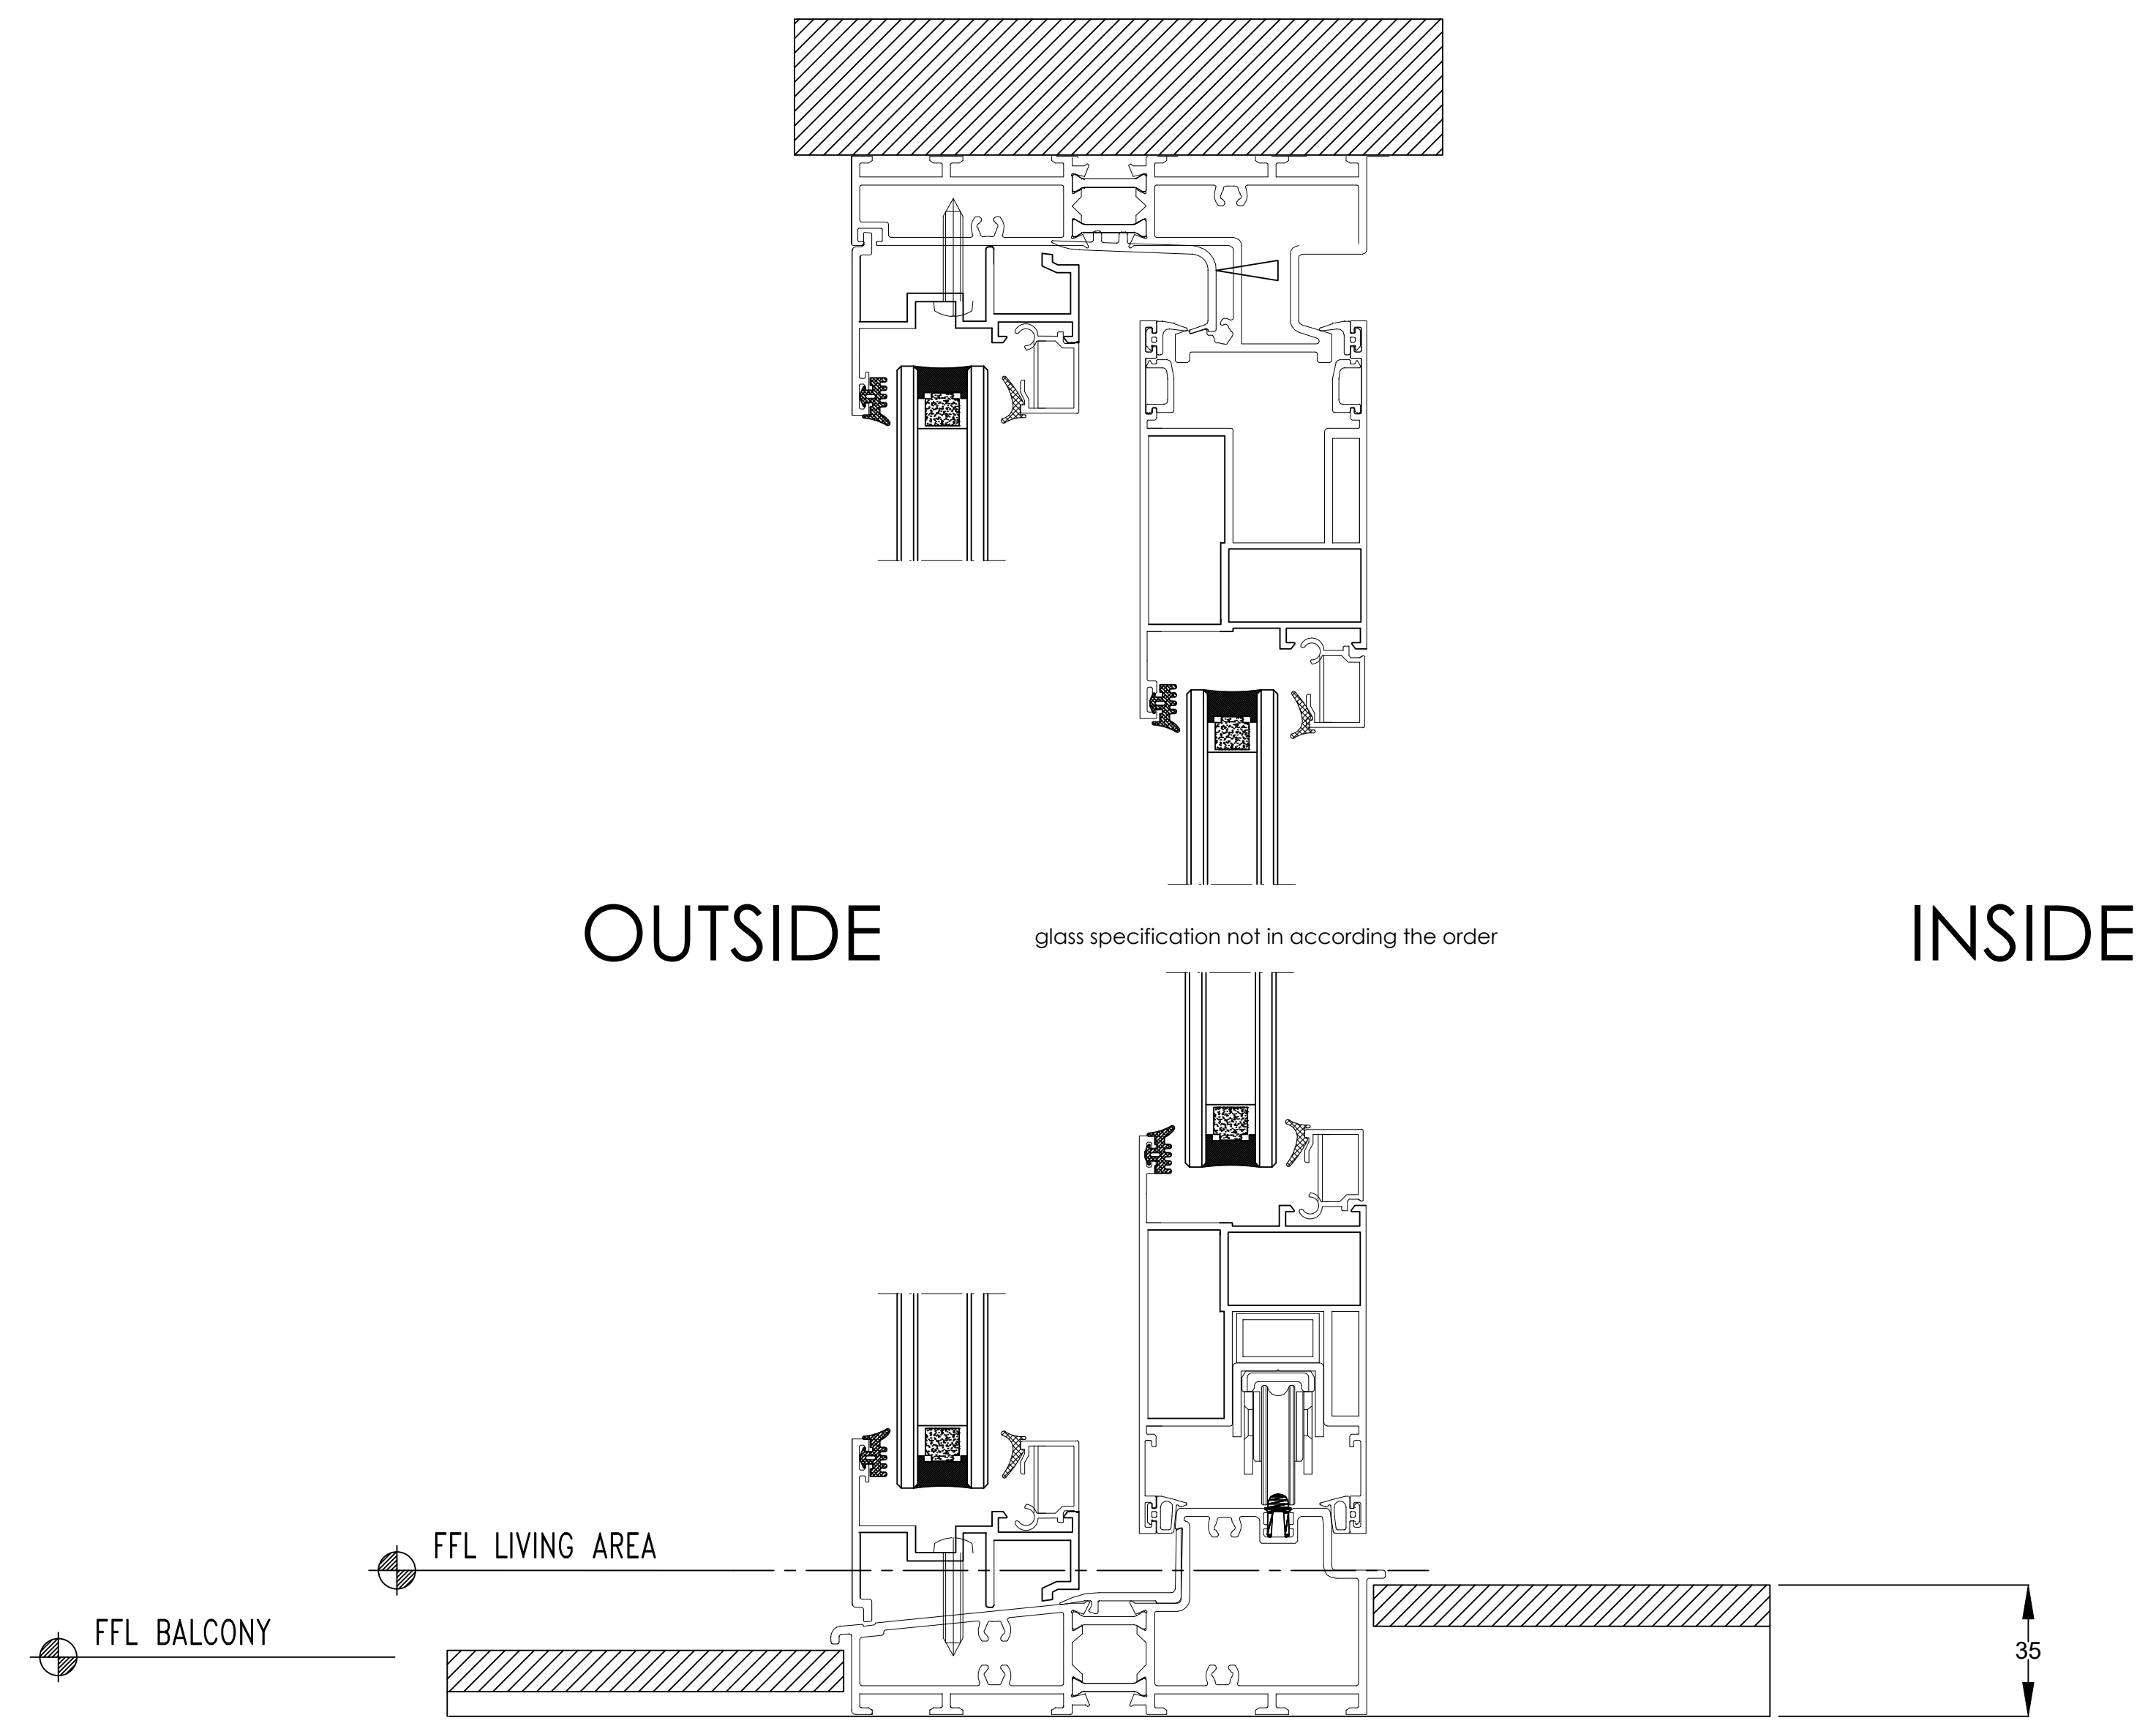

B SECTION DETAIL

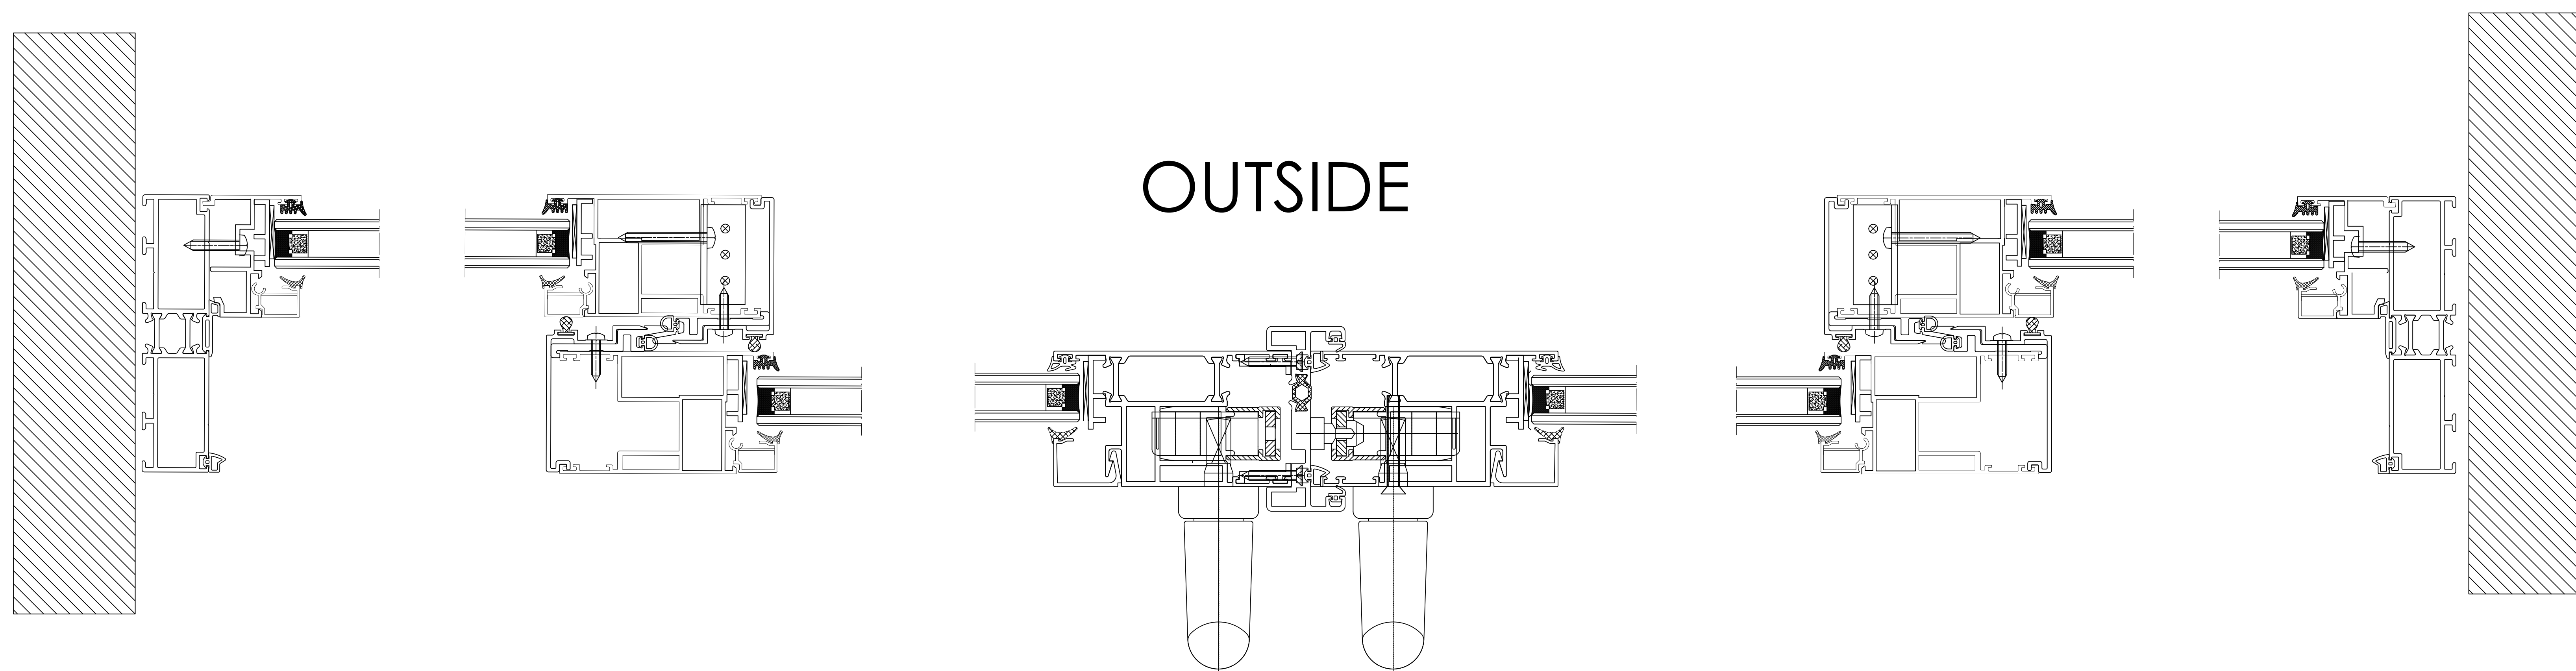

A SECTION DETAIL

German Windows Malaysia Sdn Bhd  
(965167-7)

W www.germanwindows.com.my  
E enquiry@germanwindows.com.my

Note

Client

Project

Drawing Title

Drawn by MICHELLE TANG  
Checked by Andre Geffke

Drawing No. Pg No.  
01

Scale NTS  
Date 01-11-2019

Revision Details Rev.