

Note _____

Client _____

Project _____



Drawing Title
TILT & TURN WINDOW

Drawn by MICHELLE TANG Checked by Andre Geffke



Drawing No. _____ Pg No. _____

Revision Details _____ Rev. _____

1 FRONT ELEVATION
NTS

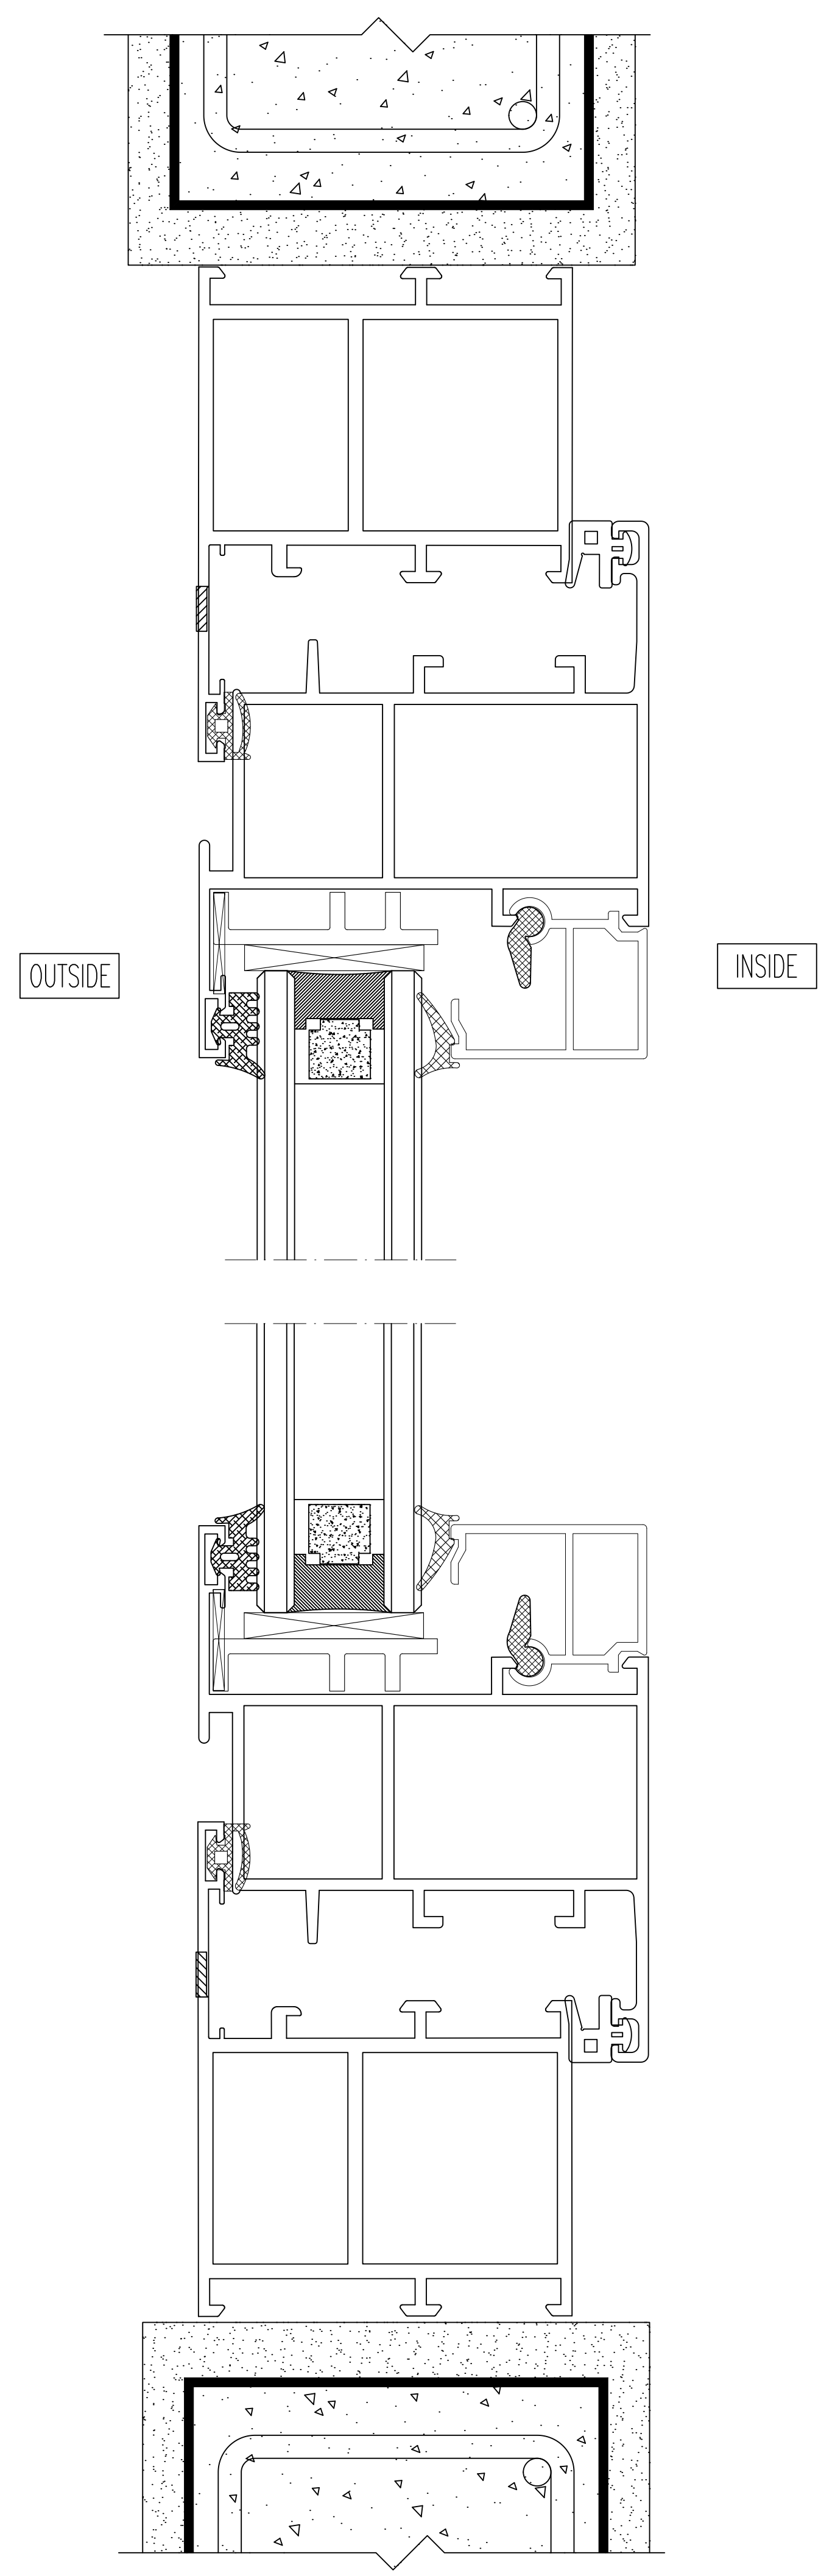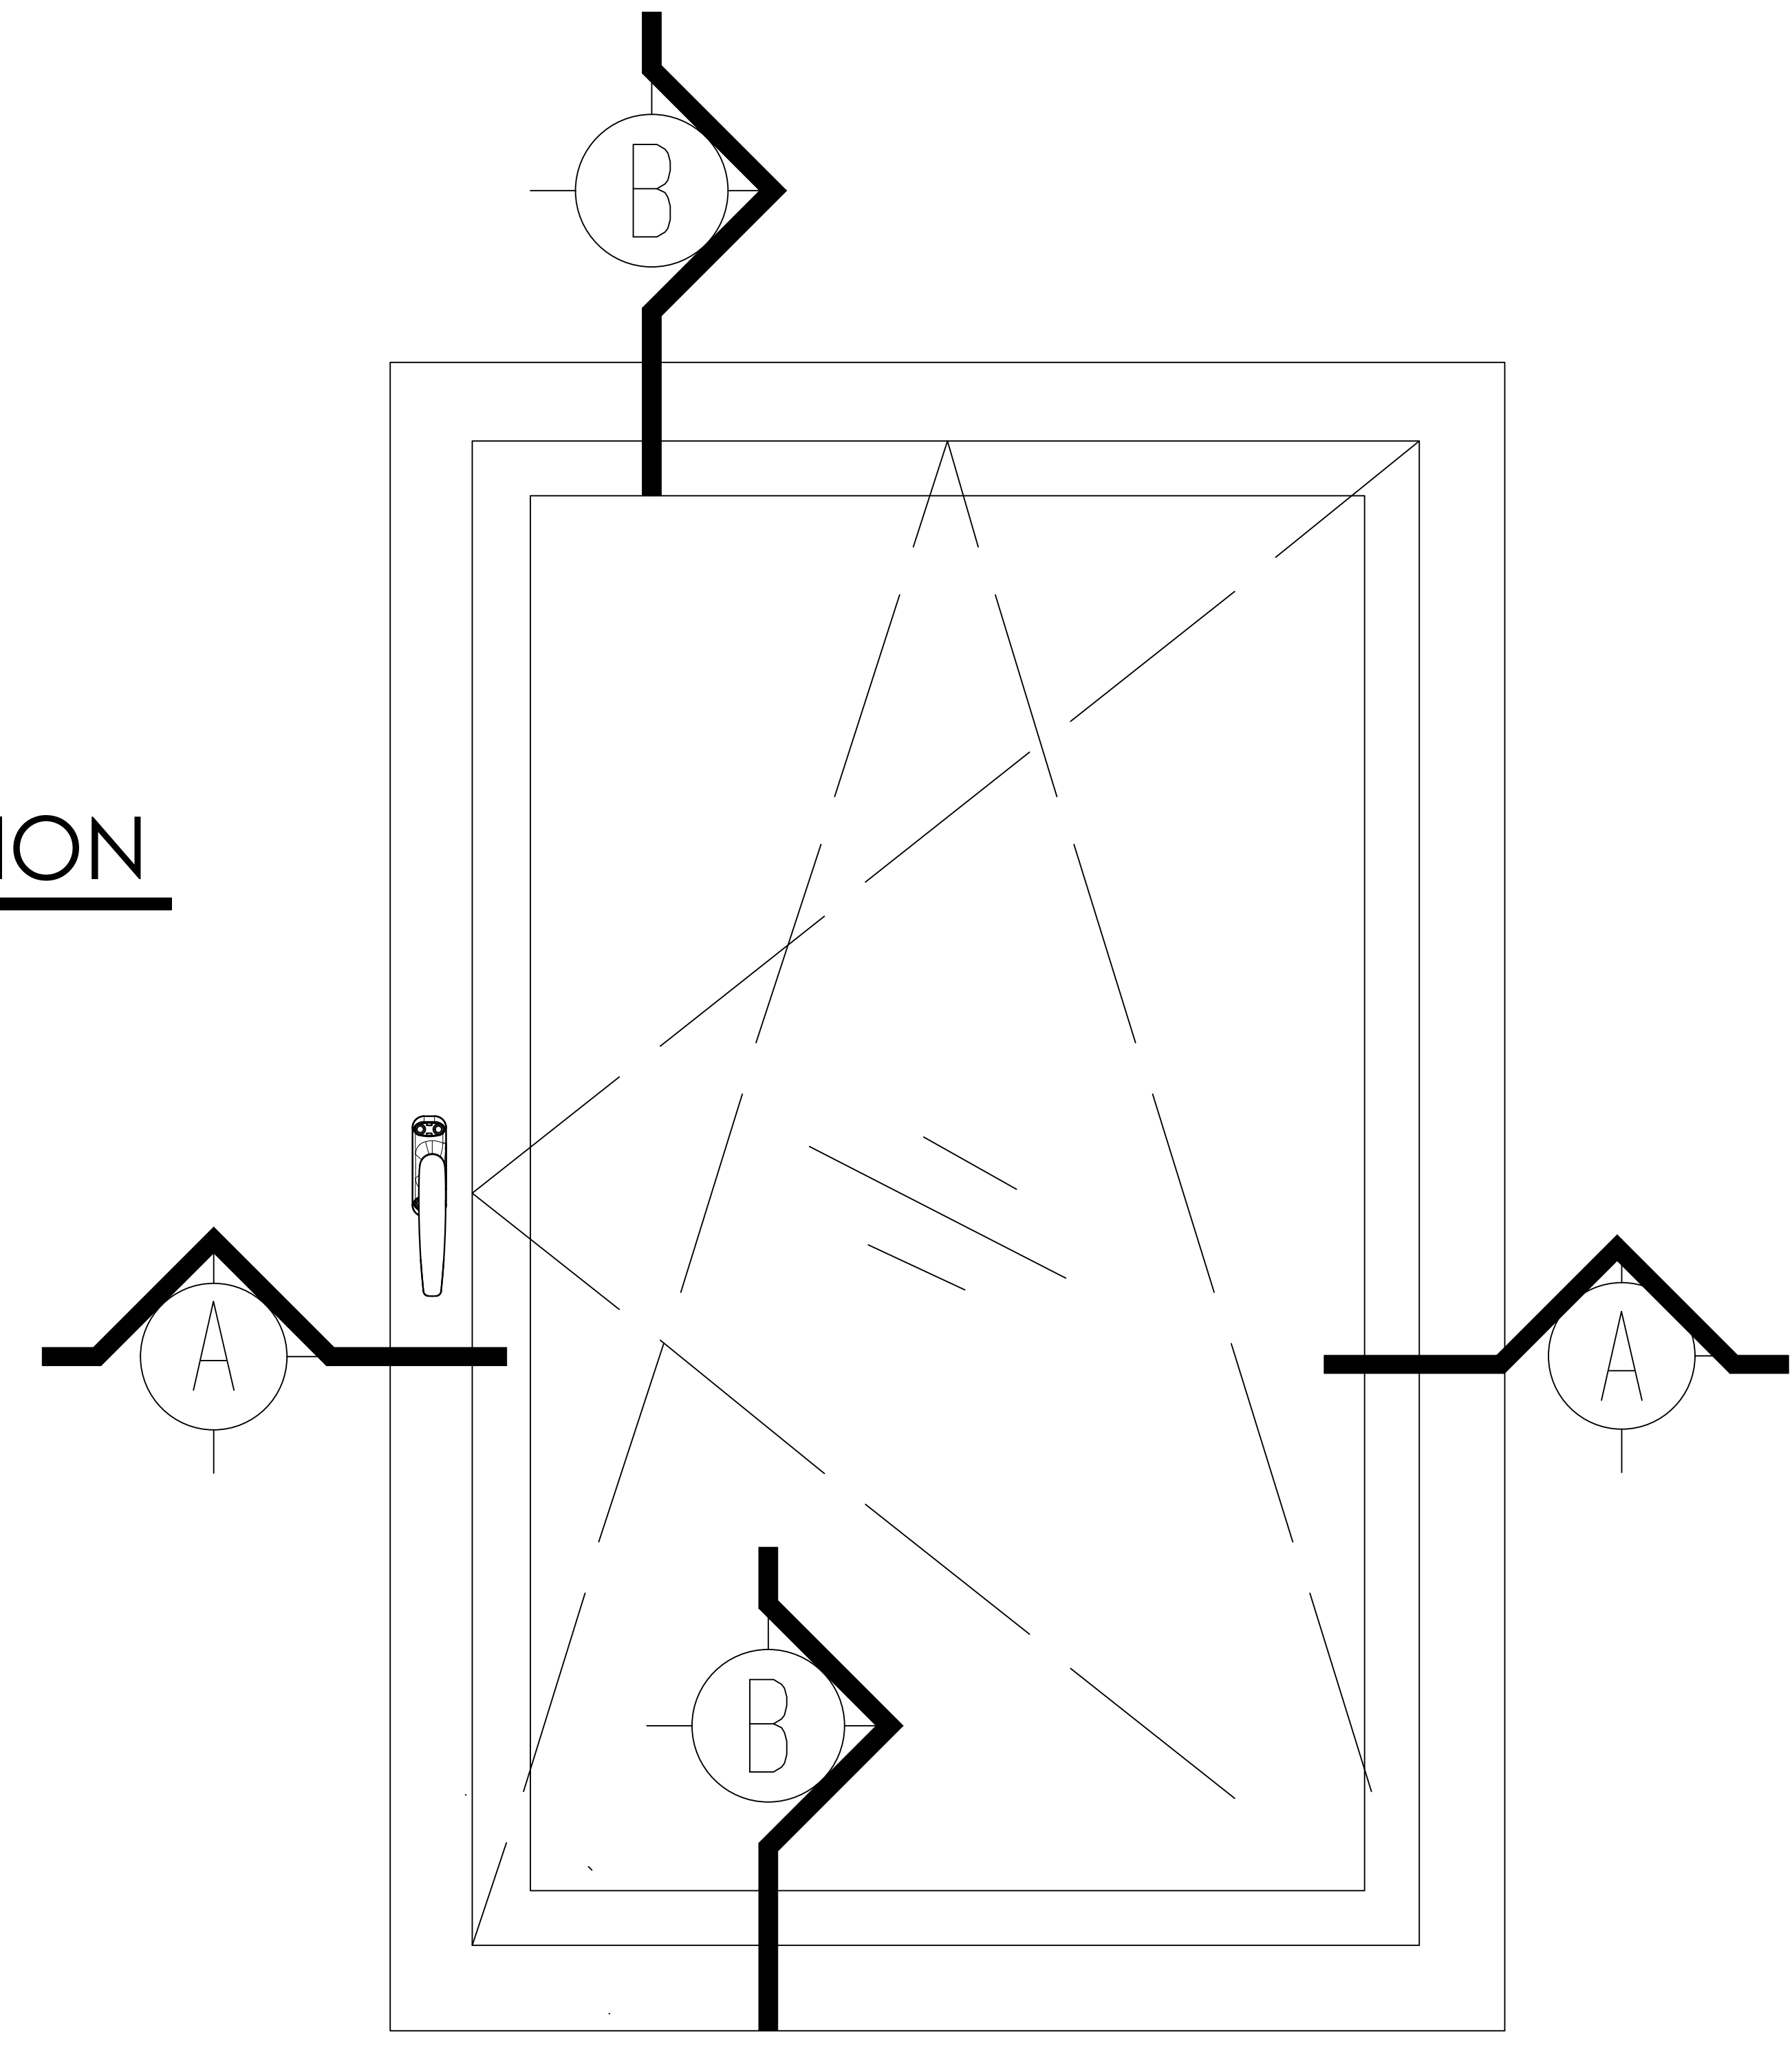

2 SIDE ELEVATION
NTS

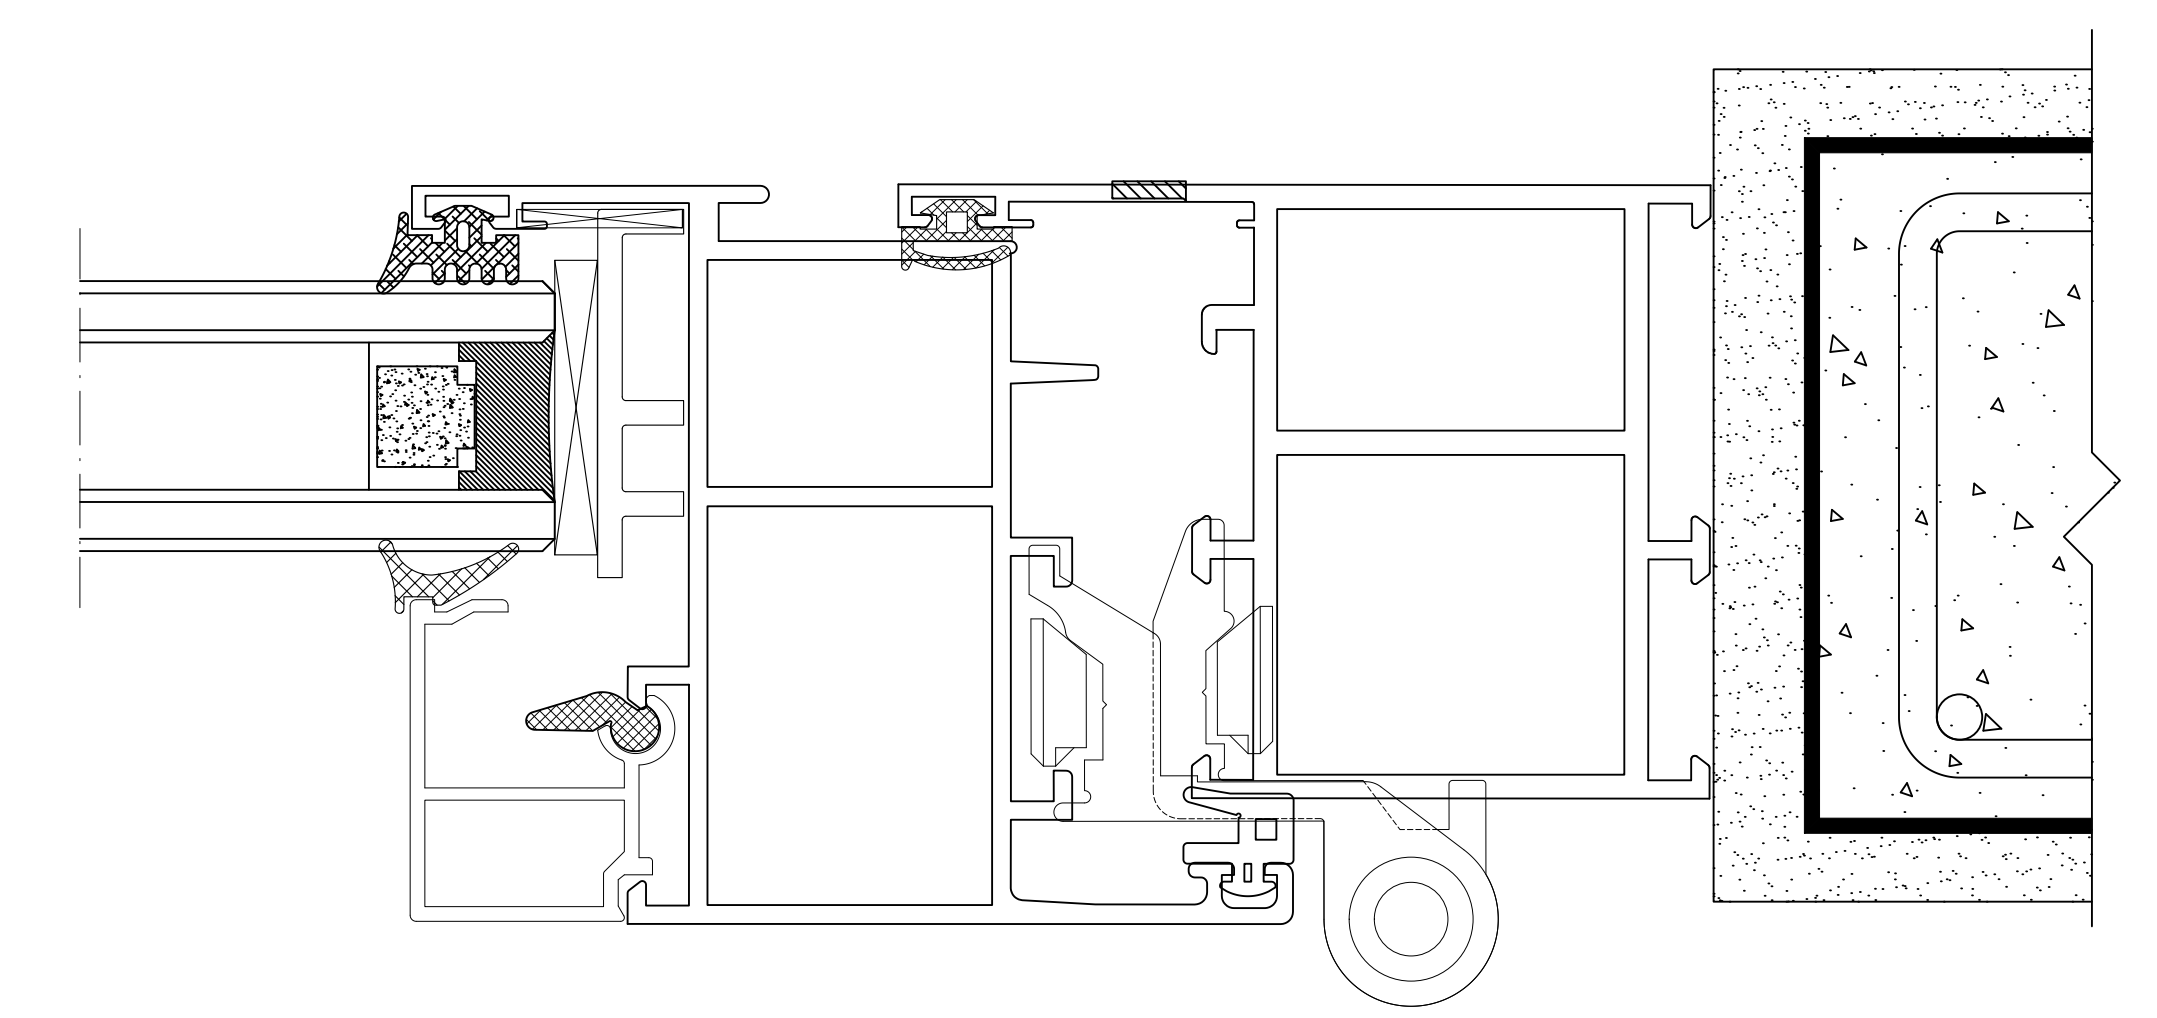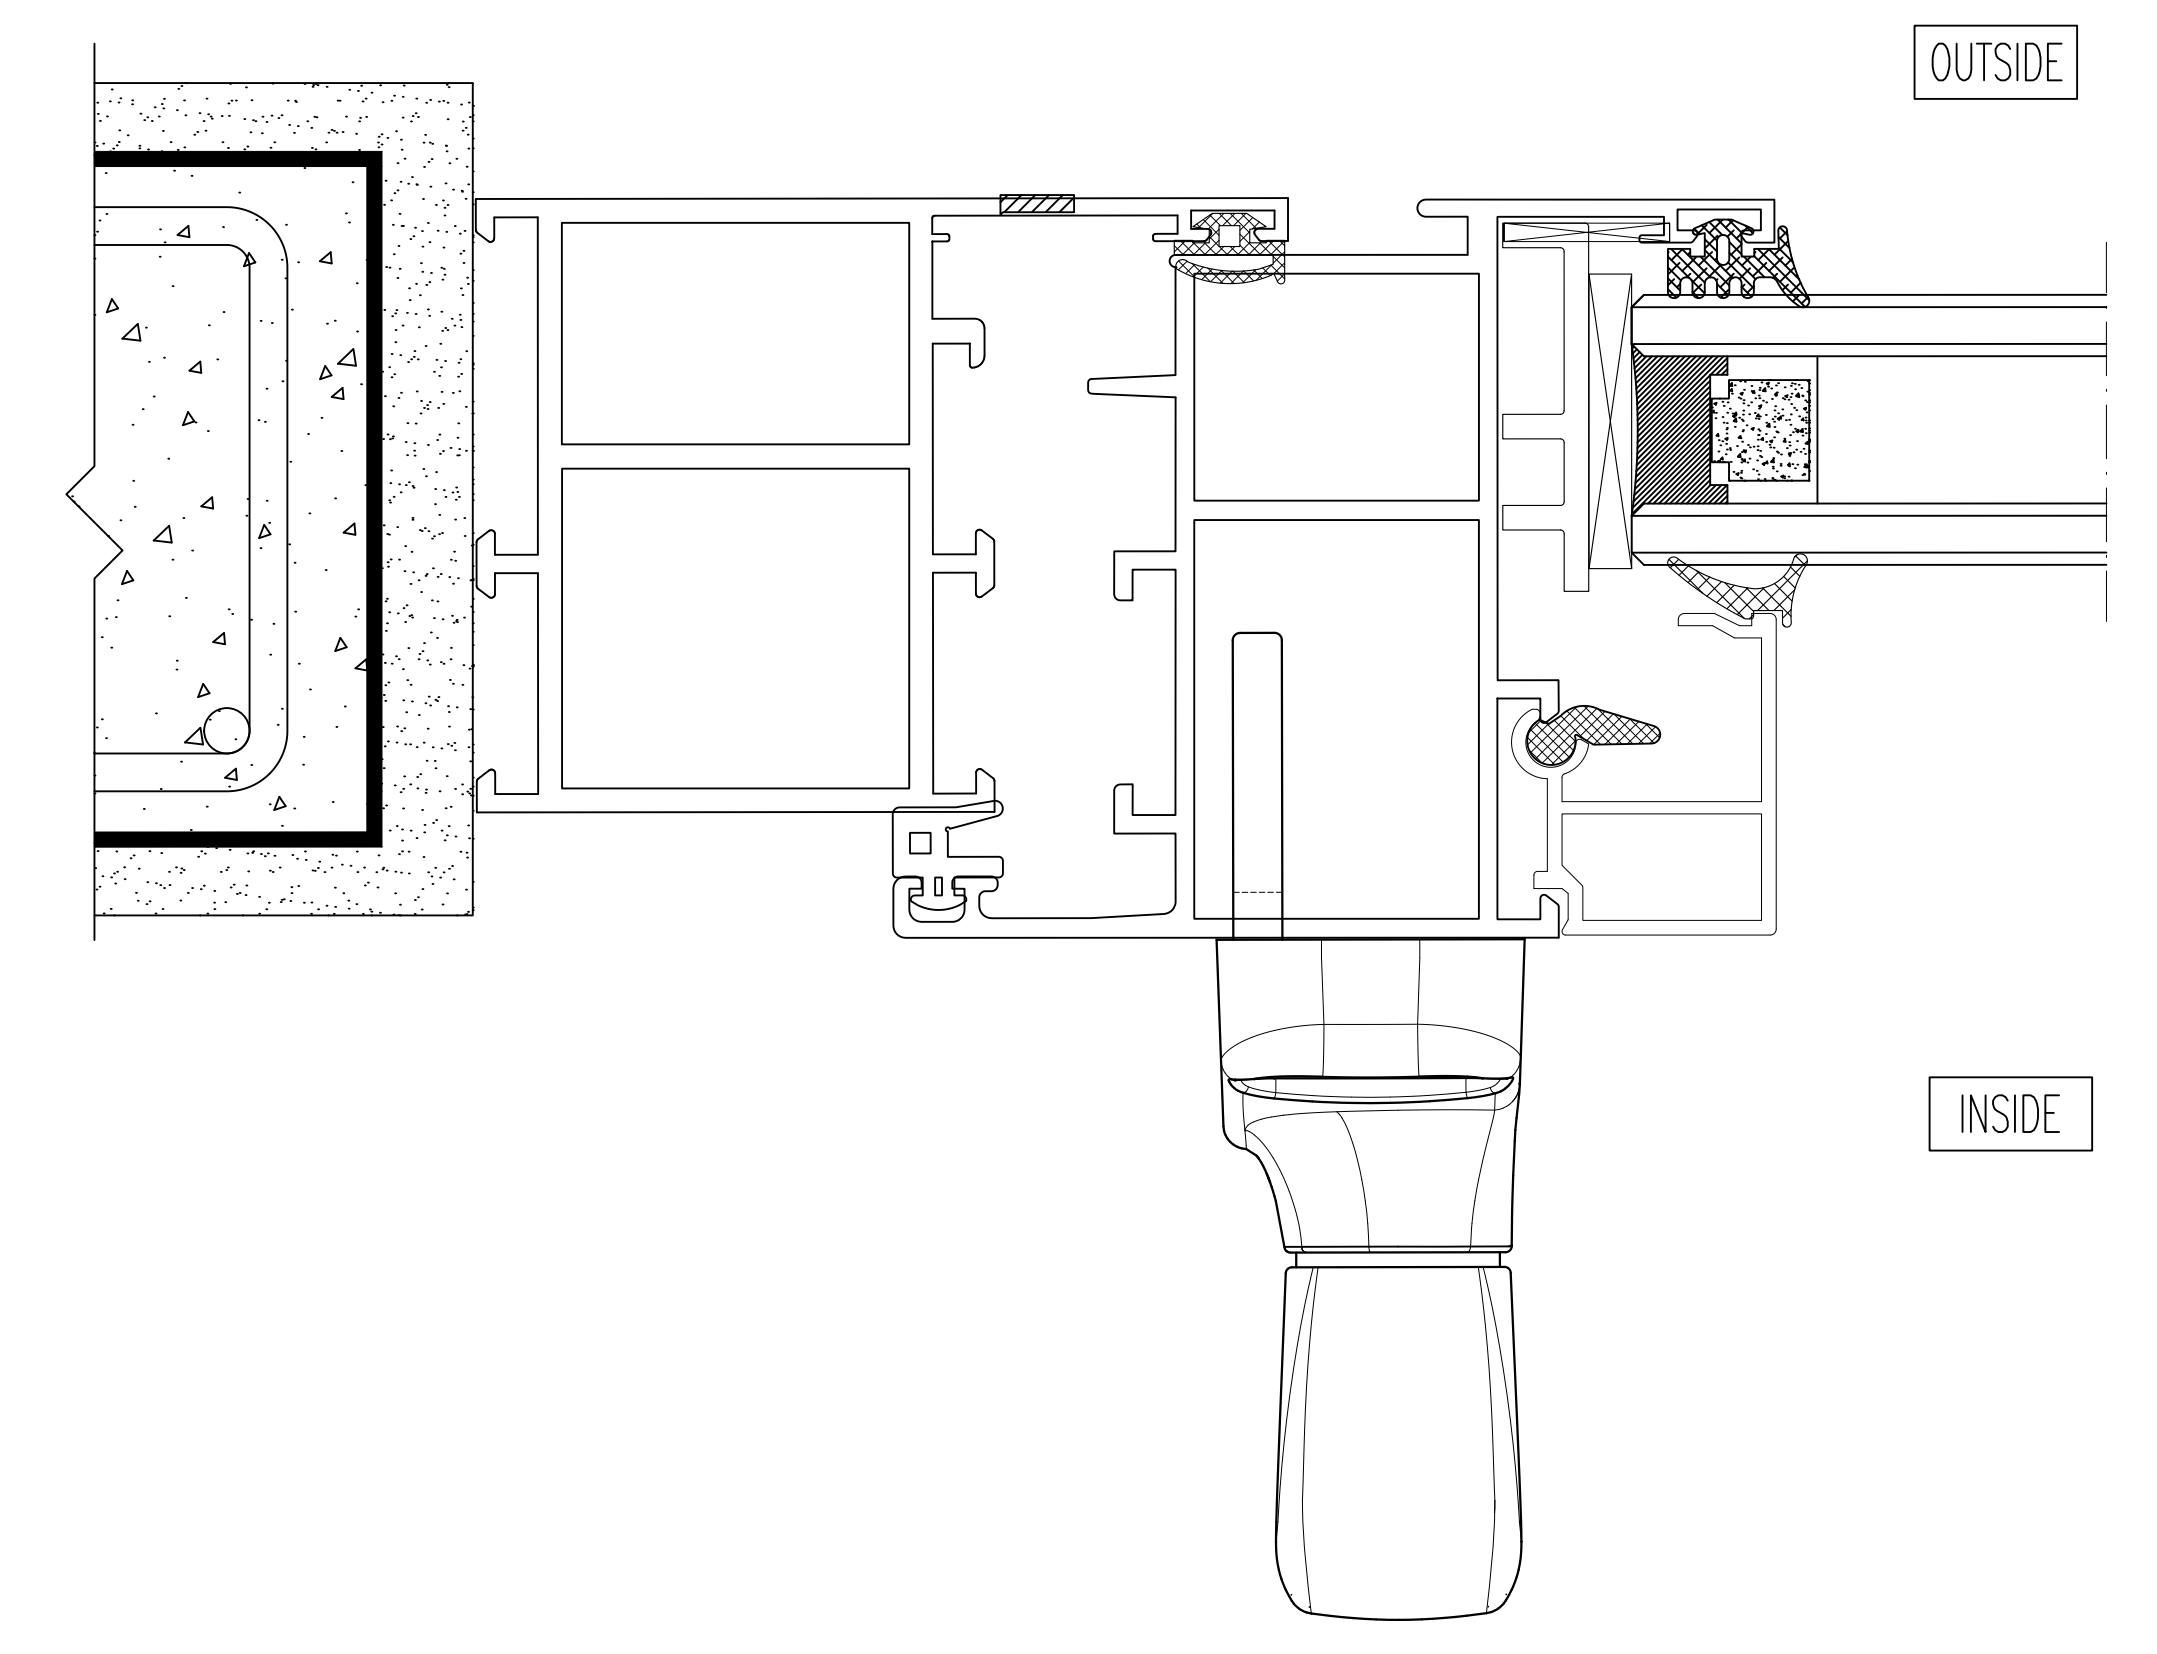

3 TOP VIEW ELEVATION
NTS